


8400 SH.1

052	65	8400	AR3200.L
fact. no.	rev.	process unit	project no.
title: CHLORINE LIQUEFACTION			
fact./fact. dept: ROTTERDAM-BOTLEK, MEB			
project: HTDC			
rev. date		by dept ckd	
2023-11-23			
location doc. no.		doc. type abbr.	
2.074.250		52 PFD	
size doc. no.		sh. 1	
A1- 2.129.536			

Note 1:
Met dubbel block en dubbel bleed configuratie



File name: 84222536_L_2.dwg 2023-10-26 09:20

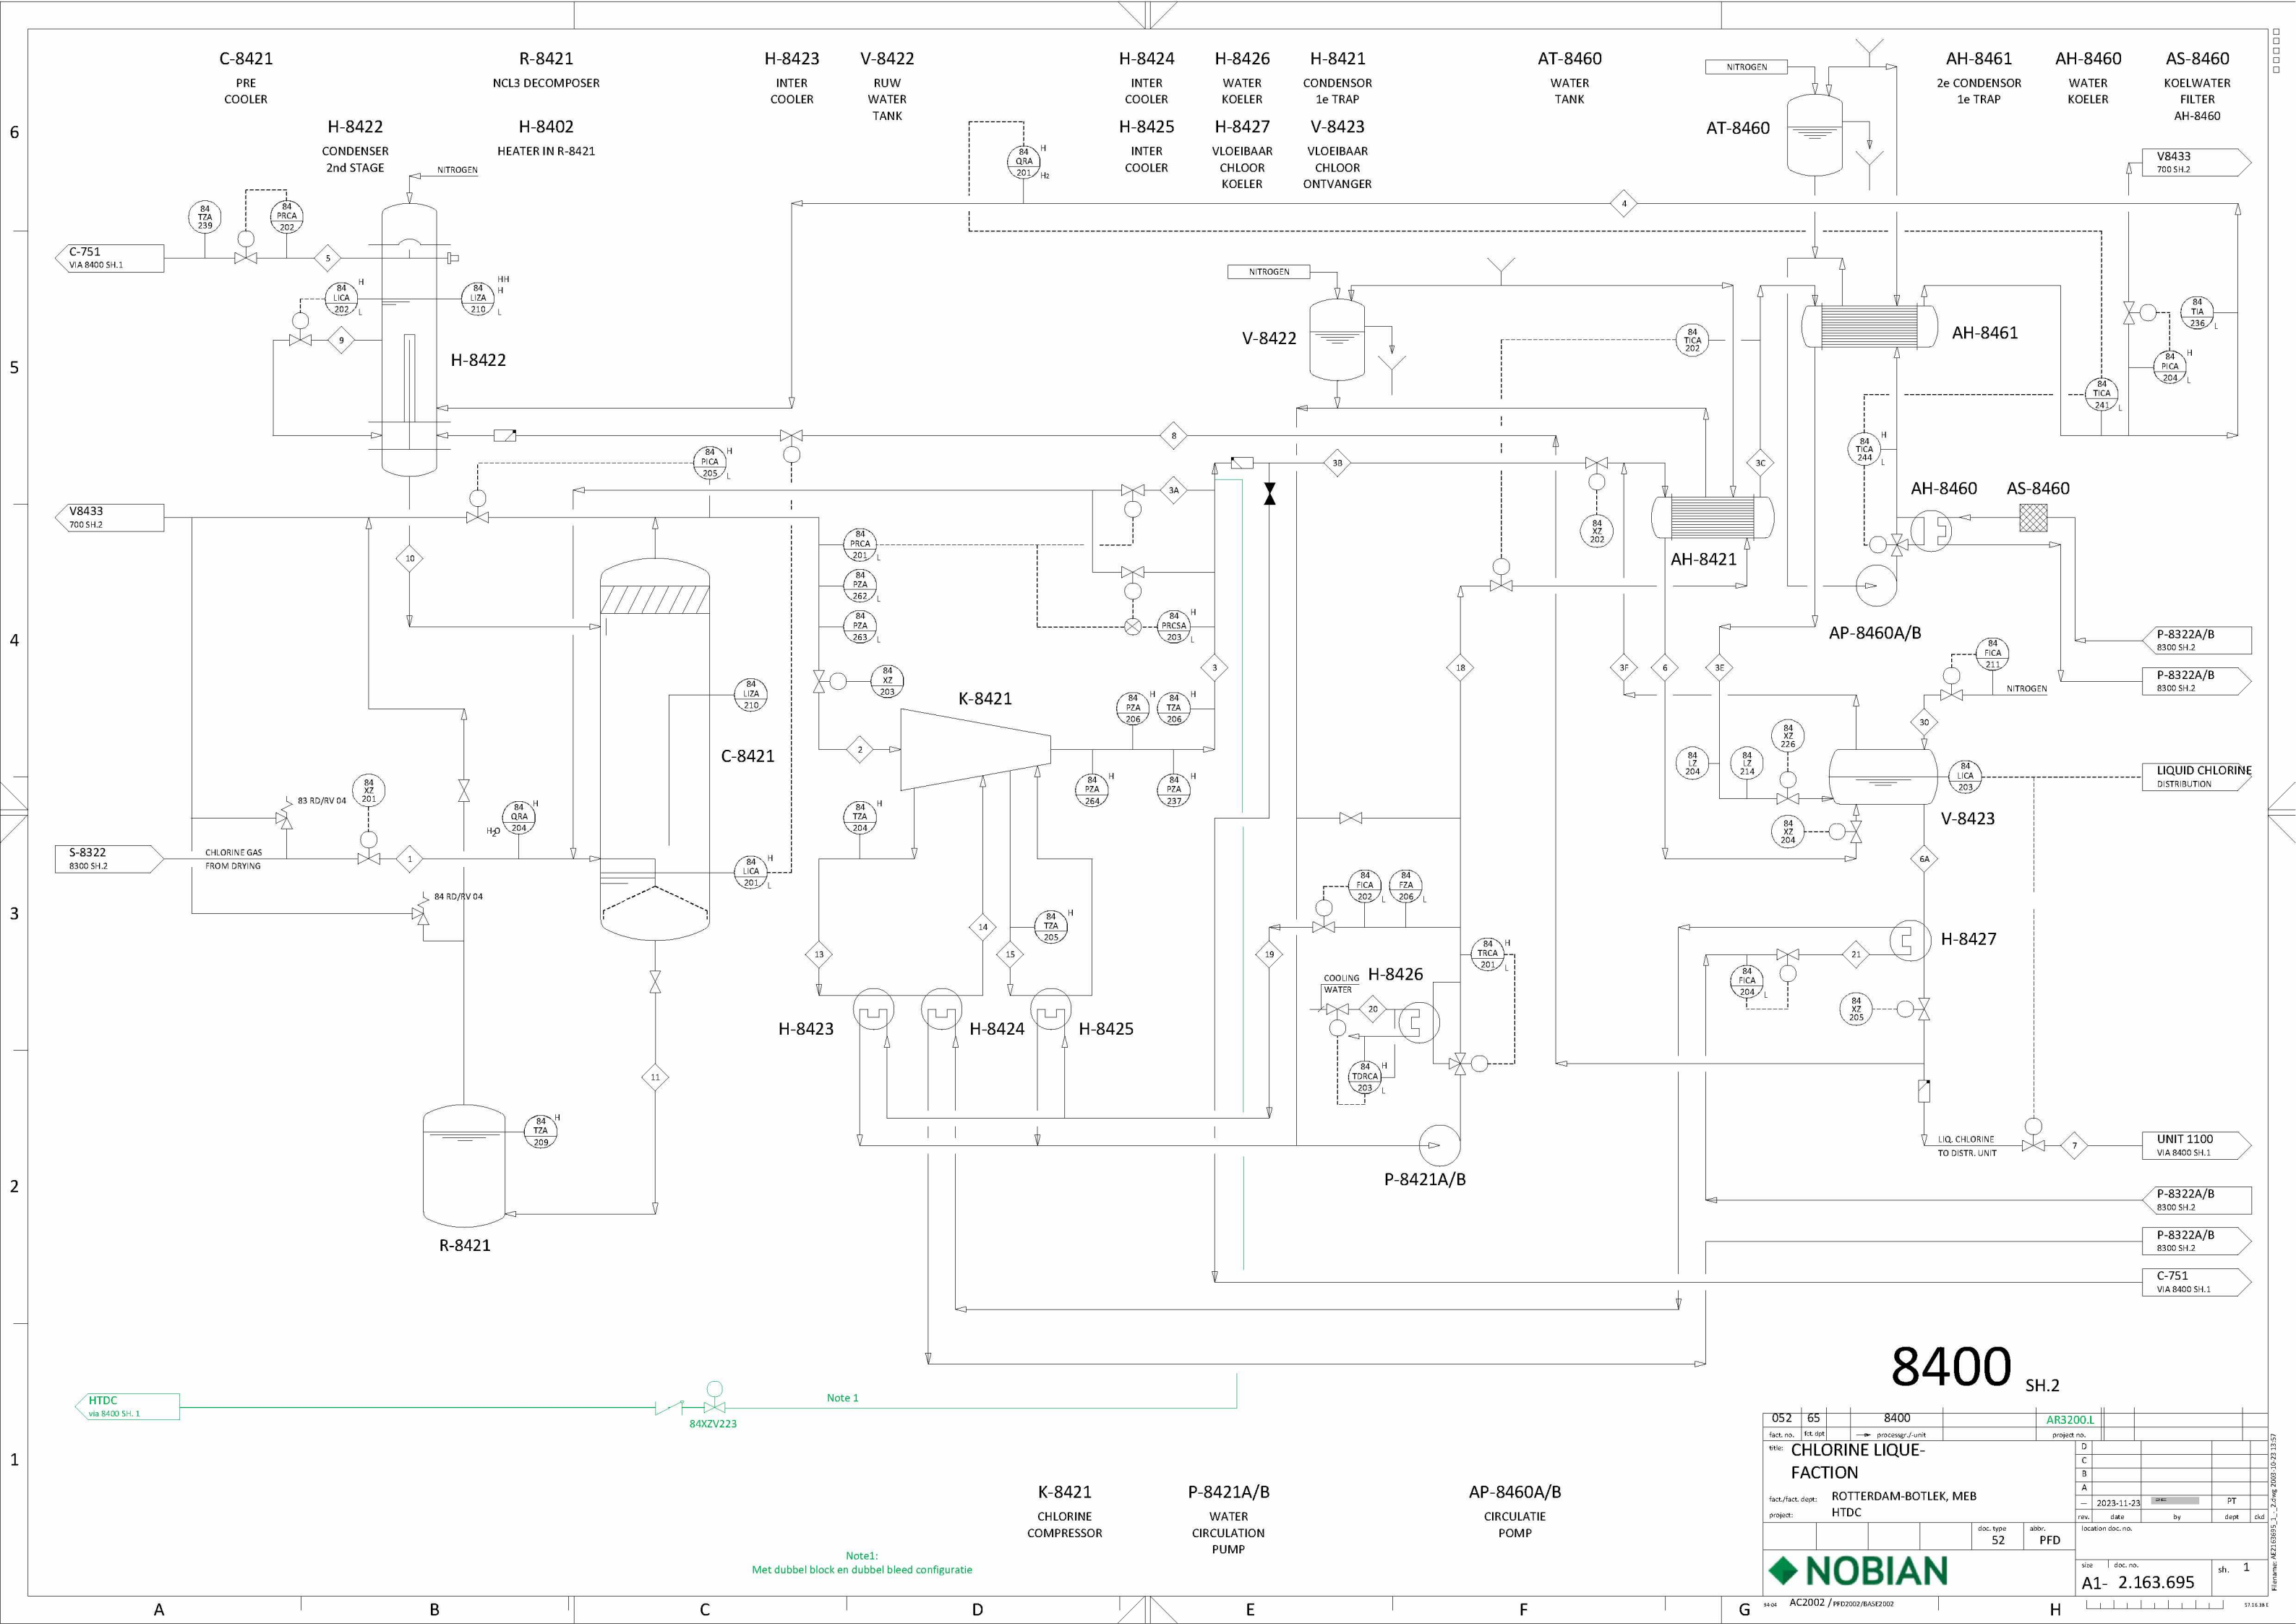

C-8421
PRE
COOLER

R-8421
NCL3 DECOMPOSER

H-8423
INTER
COOLER

V-8422
RUW
WATER
TANK

H-8424
INTER
COOLER

H-8426
WATER
KOELER

H-8421
CONDENSOR
1e TRAP

AT-8460
WATER
TANK

AH-8461
2e CONDENSOR
1e TRAP

AH-8460
WATER
KOELER

AS-8460
KOELWATER
FILTER
AH-8460

H-8422
CONDENSER
2nd STAGE

H-8402
HEATER IN R-8421

H-8422

K-8421

C-8421

R-8421

H-8423

H-8424

H-8425

H-8426

P-8421A/B

H-8427

AH-8421

AH-8461

AH-8460

AS-8460

AP-8460A/B

V-8423

UNIT 1100
VIA 8400 SH.1

P-8322A/B
8300 SH.2

P-8322A/B
8300 SH.2

C-751
VIA 8400 SH.1

8400 SH.2

HTDC
via 8400 SH.1

Note 1

Note 1:
Met dubbel block en dubbel bleed configuratie

K-8421
CHLORINE
COMPRESSOR


P-8421A/B
WATER
CIRCULATION
PUMP

AP-8460A/B
CIRCULATIE
POMP

052	65	8400	AR3200.L
fact. no.	fact. dipt	processnr./unit	project no.
CHLORINE LIQUE- FACTION			
fact./fact. dept: ROTTERDAM-BOTLEK, MEB			
project: HTDC			
rev.	date	by	dept
doc. type 52			albor. PFD
location doc. no.			
size doc. no.			sh. 1
A1- 2.163.695			



File: 8400_052_065_001_2_Rev 2023-11-23 13:57

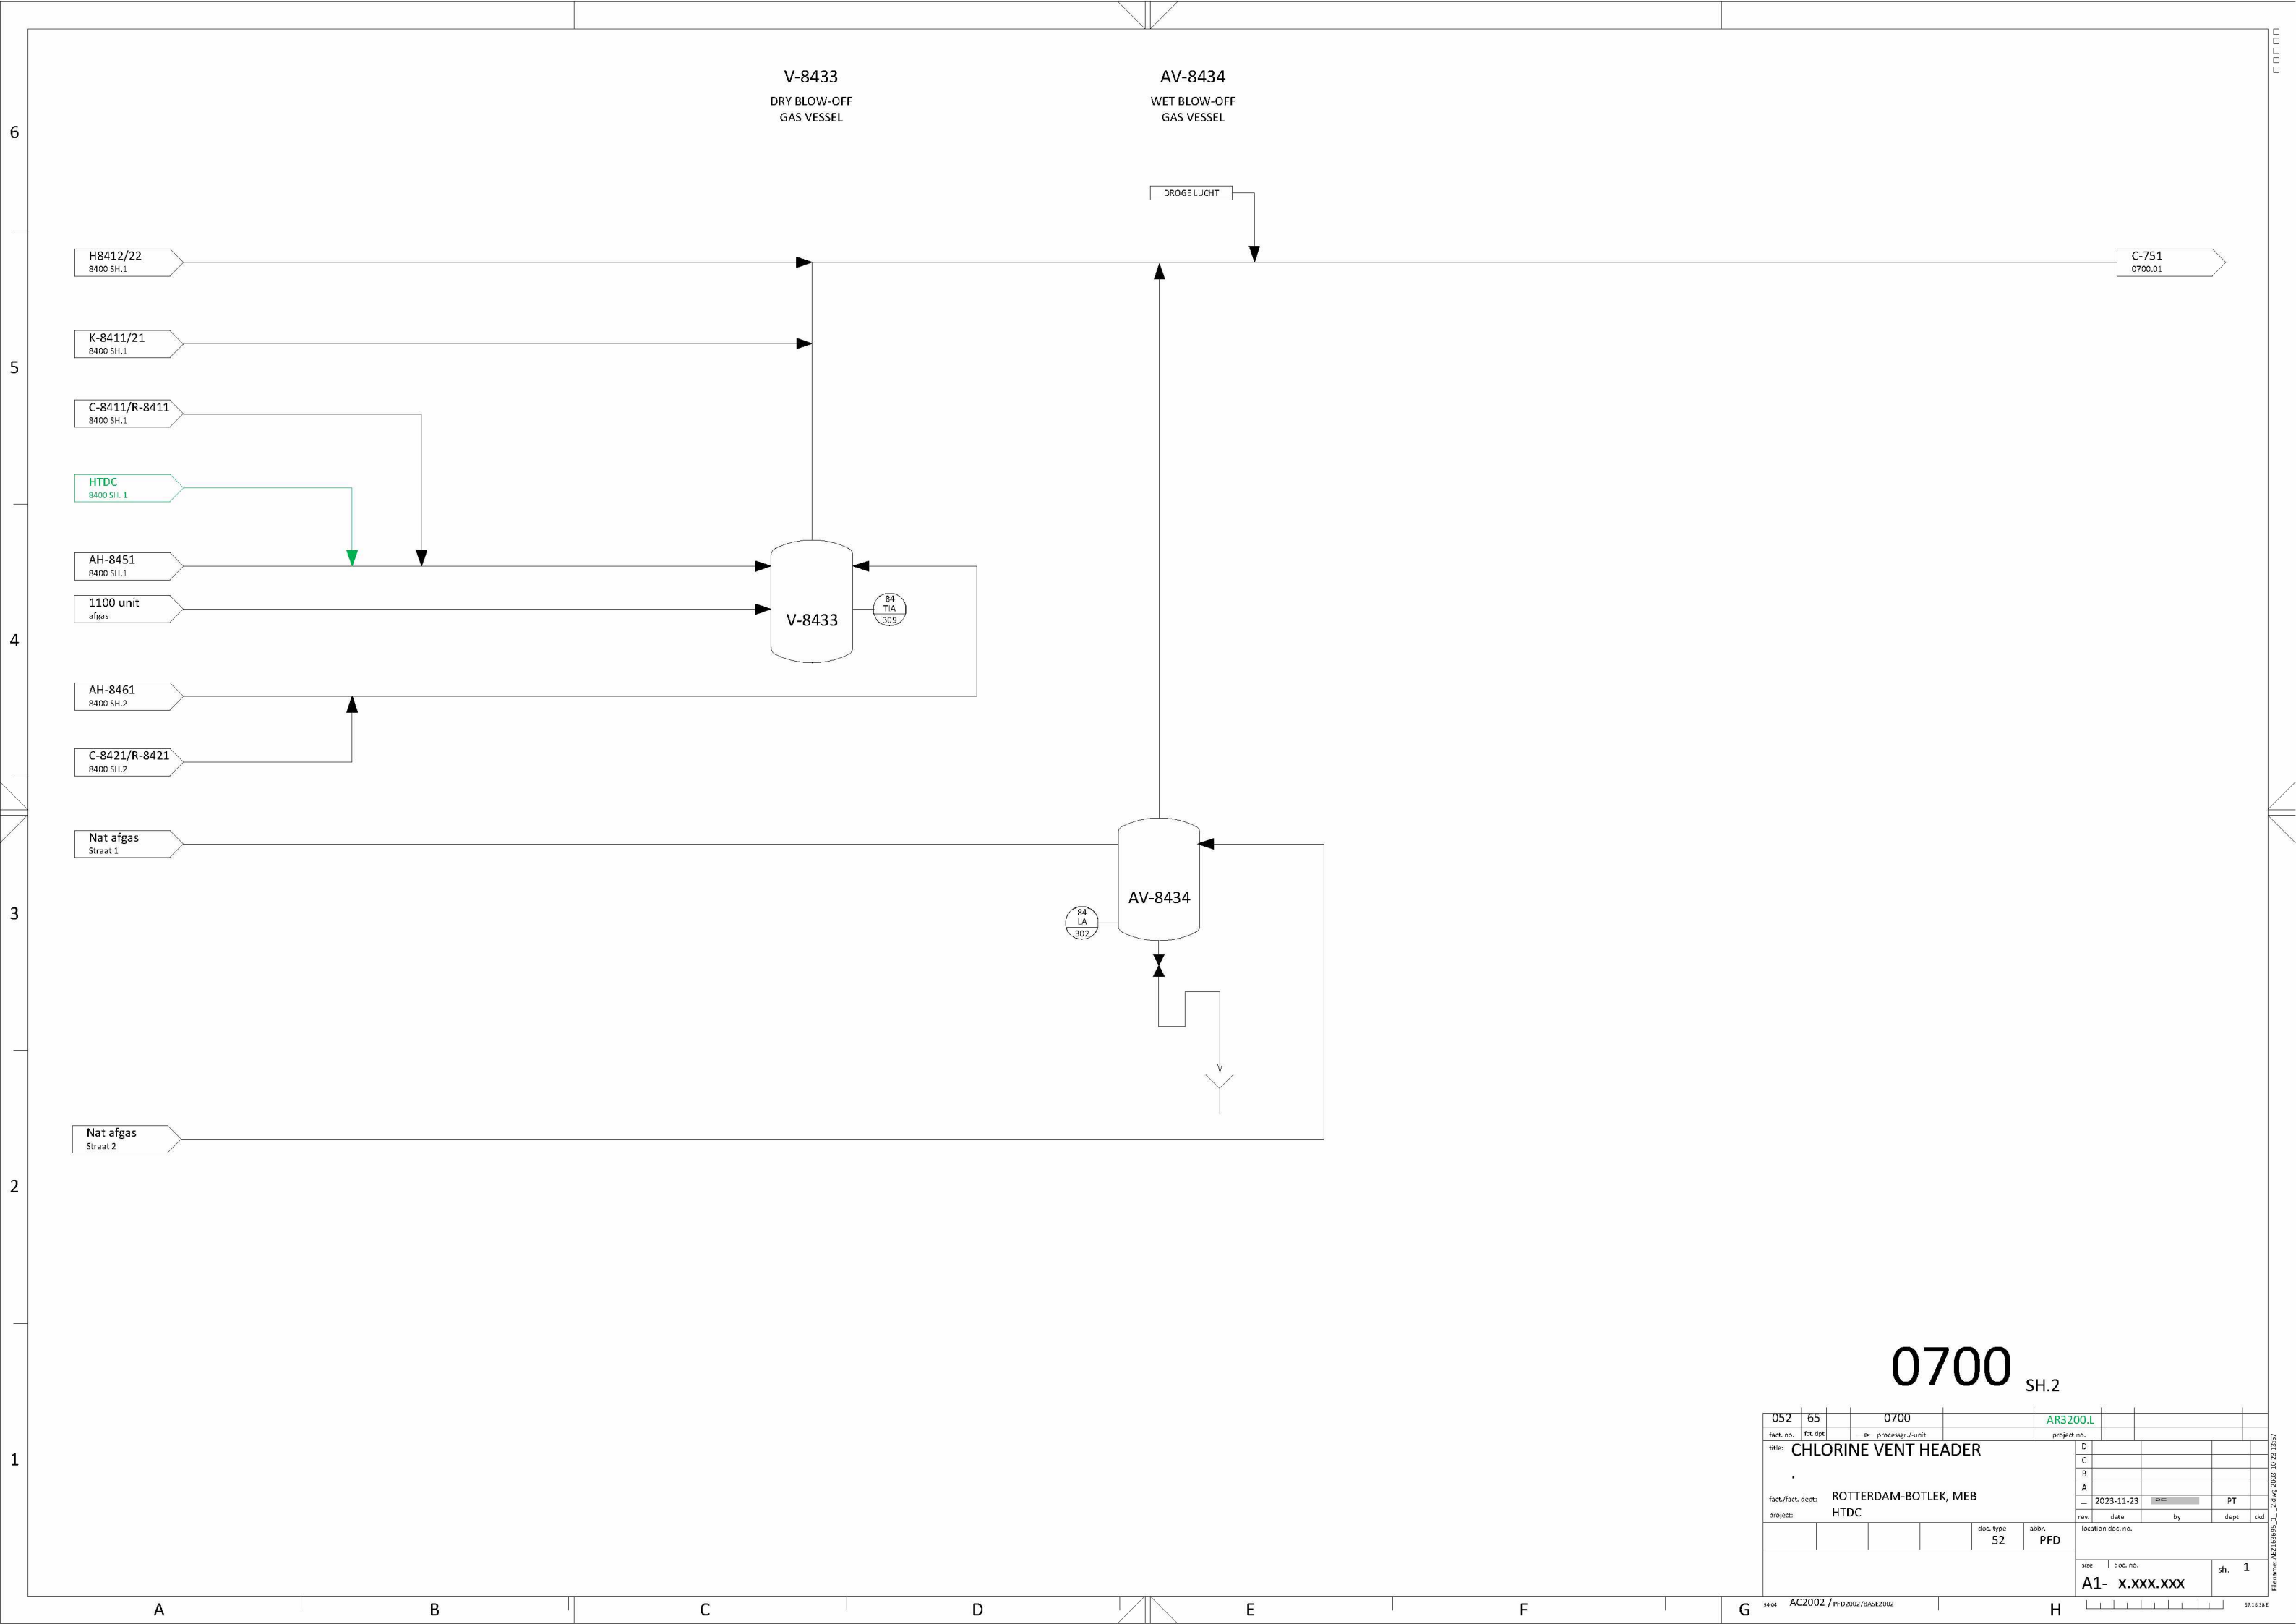

0700 SH.2

052	65	0700	AR3200.L
fact. no.	fact. dpt	processgr./unit	project no.
title: CHLORINE VENT HEADER			
fact./fact. dept: ROTTERDAM-BOTLEK, MEB			
project: HTDC			
rev.	date	by	dept
	2023-11-23		PT
doc. type 52			albor. PFD
location doc. no.			size doc. no.
			A1- x.xxx.xxx sh. 1
G AC2002 / PFD2002/BASE2002 H			

File: AR3200.L_2.dwg 2008-10-23 13:57
 57.16.18E